
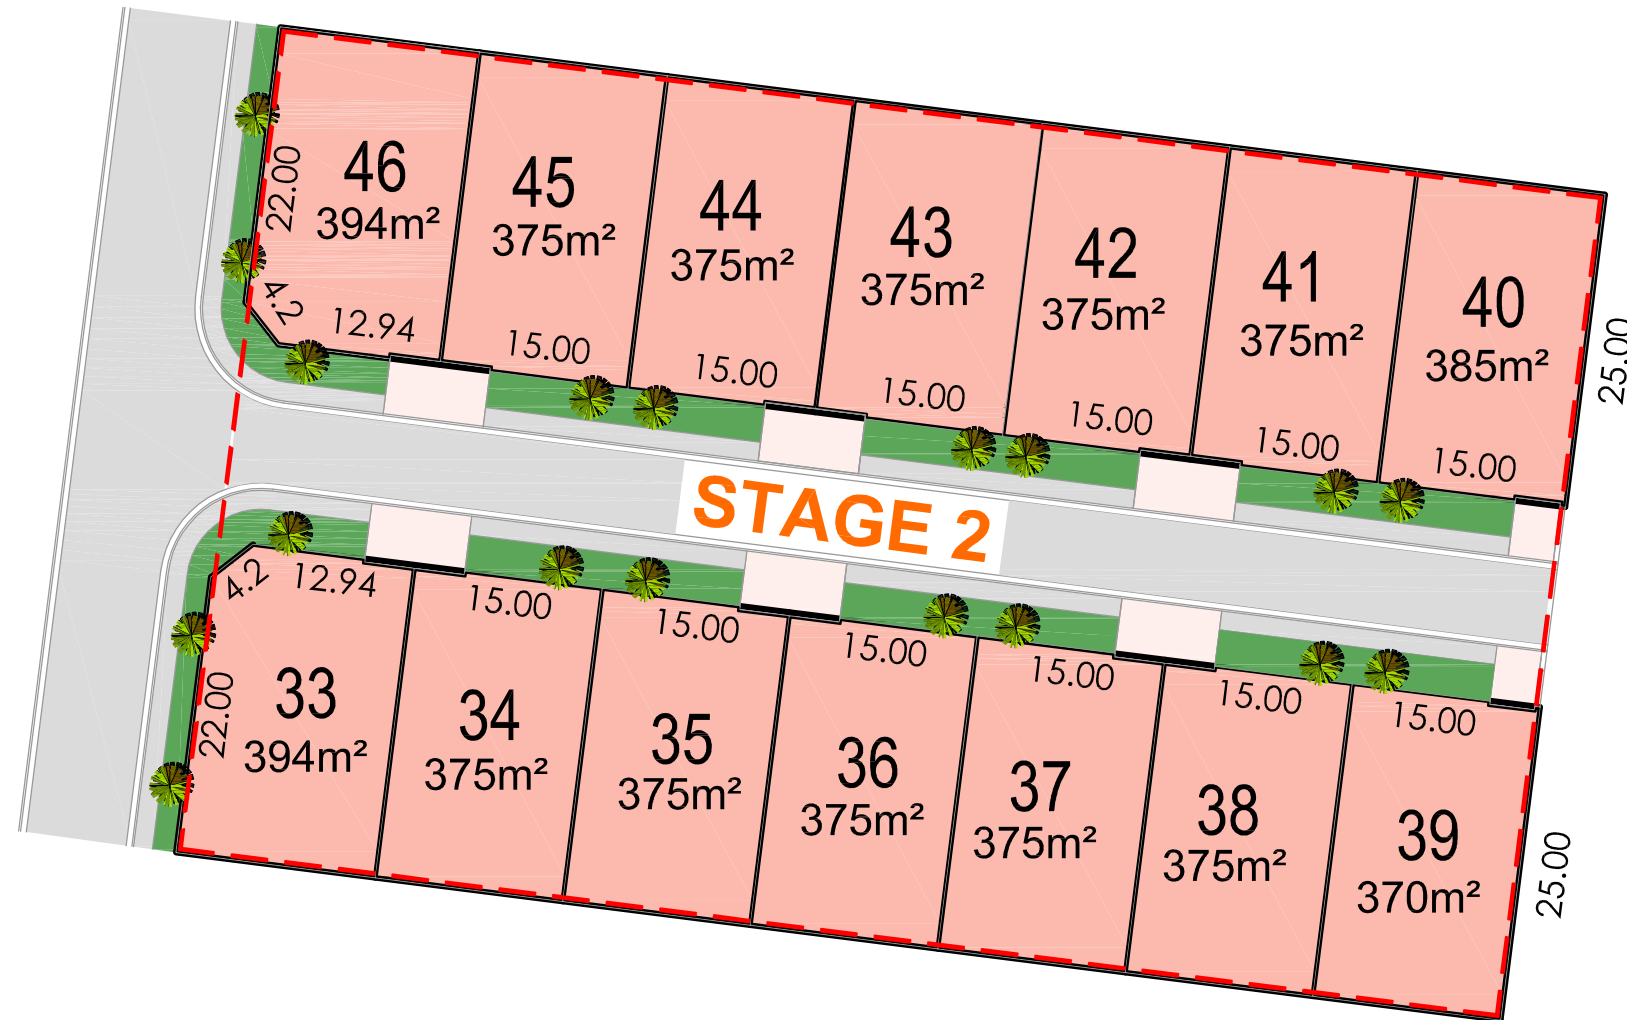


GENERAL NOTES:

- BUILDER TO VERIFY ALL DIMENSIONS AND LEVELS ON SITE PRIOR TO COMMENCEMENT OF WORK.
- ALL WORK TO BE CARRIED OUT IN ACCORDANCE WITH THE BCA.

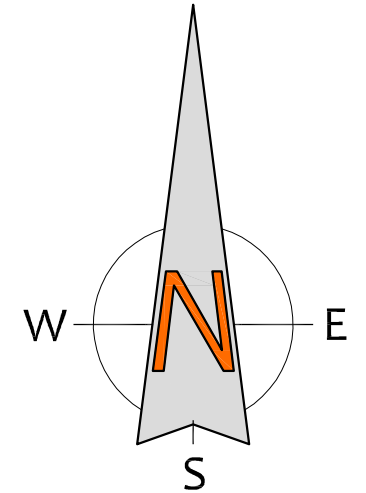

PROPOSED STAGE:

**STAGE 2** 



**EASY WAY HOMES**  
*"We make it EASY"*

PROJECT ADDRESS:

**PARK HEIGHTS**

CLIENT NAME:

**EASY WAY HOMES**

SHEET NO.:

**3 OF 4**

SCALE:  
**1:600**

DATE:  
**02.03.2018**

DRAWING TITLE:  
**SITE PLANS - STAGE 2**

**03**

**SITE PLAN**  
SCALE 1:600