
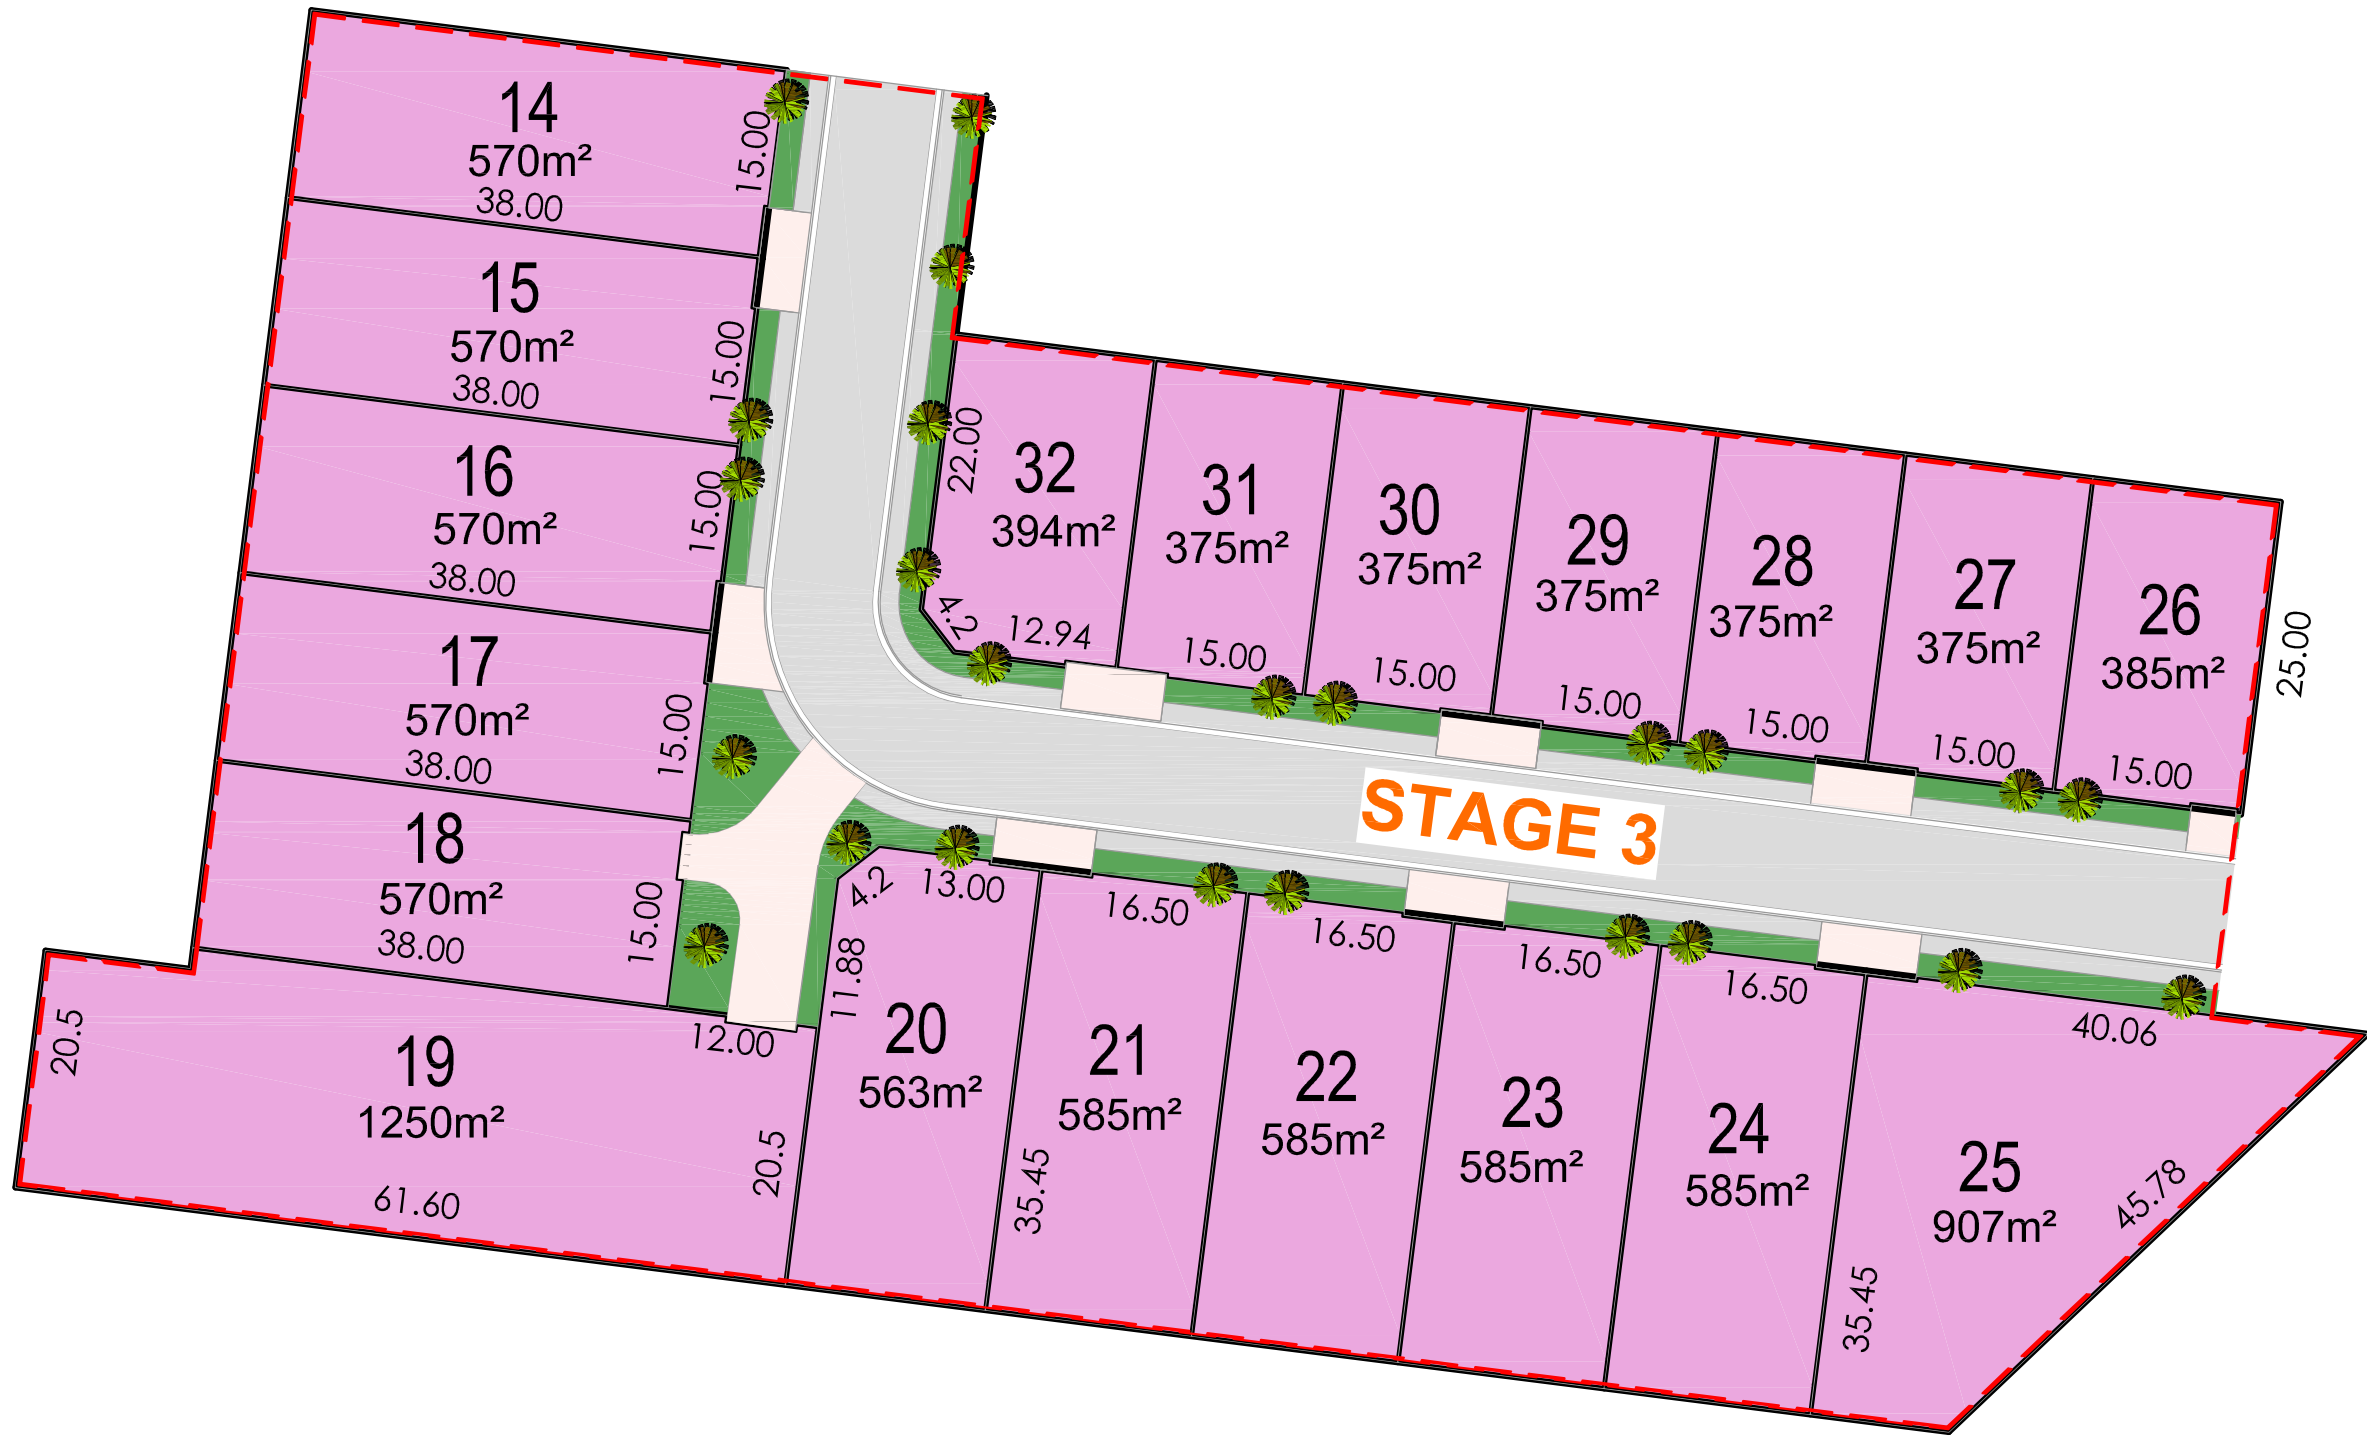


**GENERAL NOTES:**

- BUILDER TO VERIFY ALL DIMENSIONS AND LEVELS ON SITE PRIOR TO COMMENCEMENT OF WORK.
- ALL WORK TO BE CARRIED OUT IN ACCORDANCE WITH THE BCA.

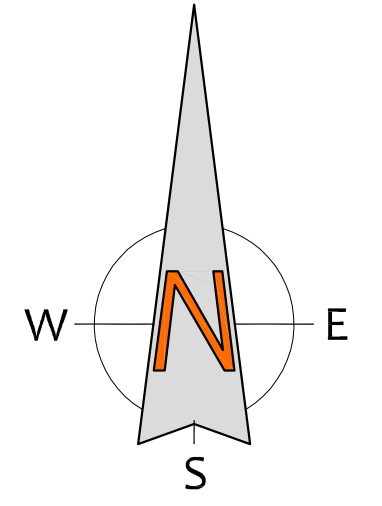

PROPOSED STAGE:

**STAGE 3**



PROJECT ADDRESS:

**PARK HEIGHTS**

CLIENT NAME:

**EASY WAY HOMES**

SCALE: **1:600**

DATE: **02.03.2018**

DRAWING TITLE:

**SITE PLANS - STAGE 3**

SHEET NO:

**4 OF 4**

**04**